


汕头市潮阳区榕江片区乡村振兴示范带水利防汛排涝能力提升项目(一期)用地预审与选址用地蓝线图(河溪排洪闸)

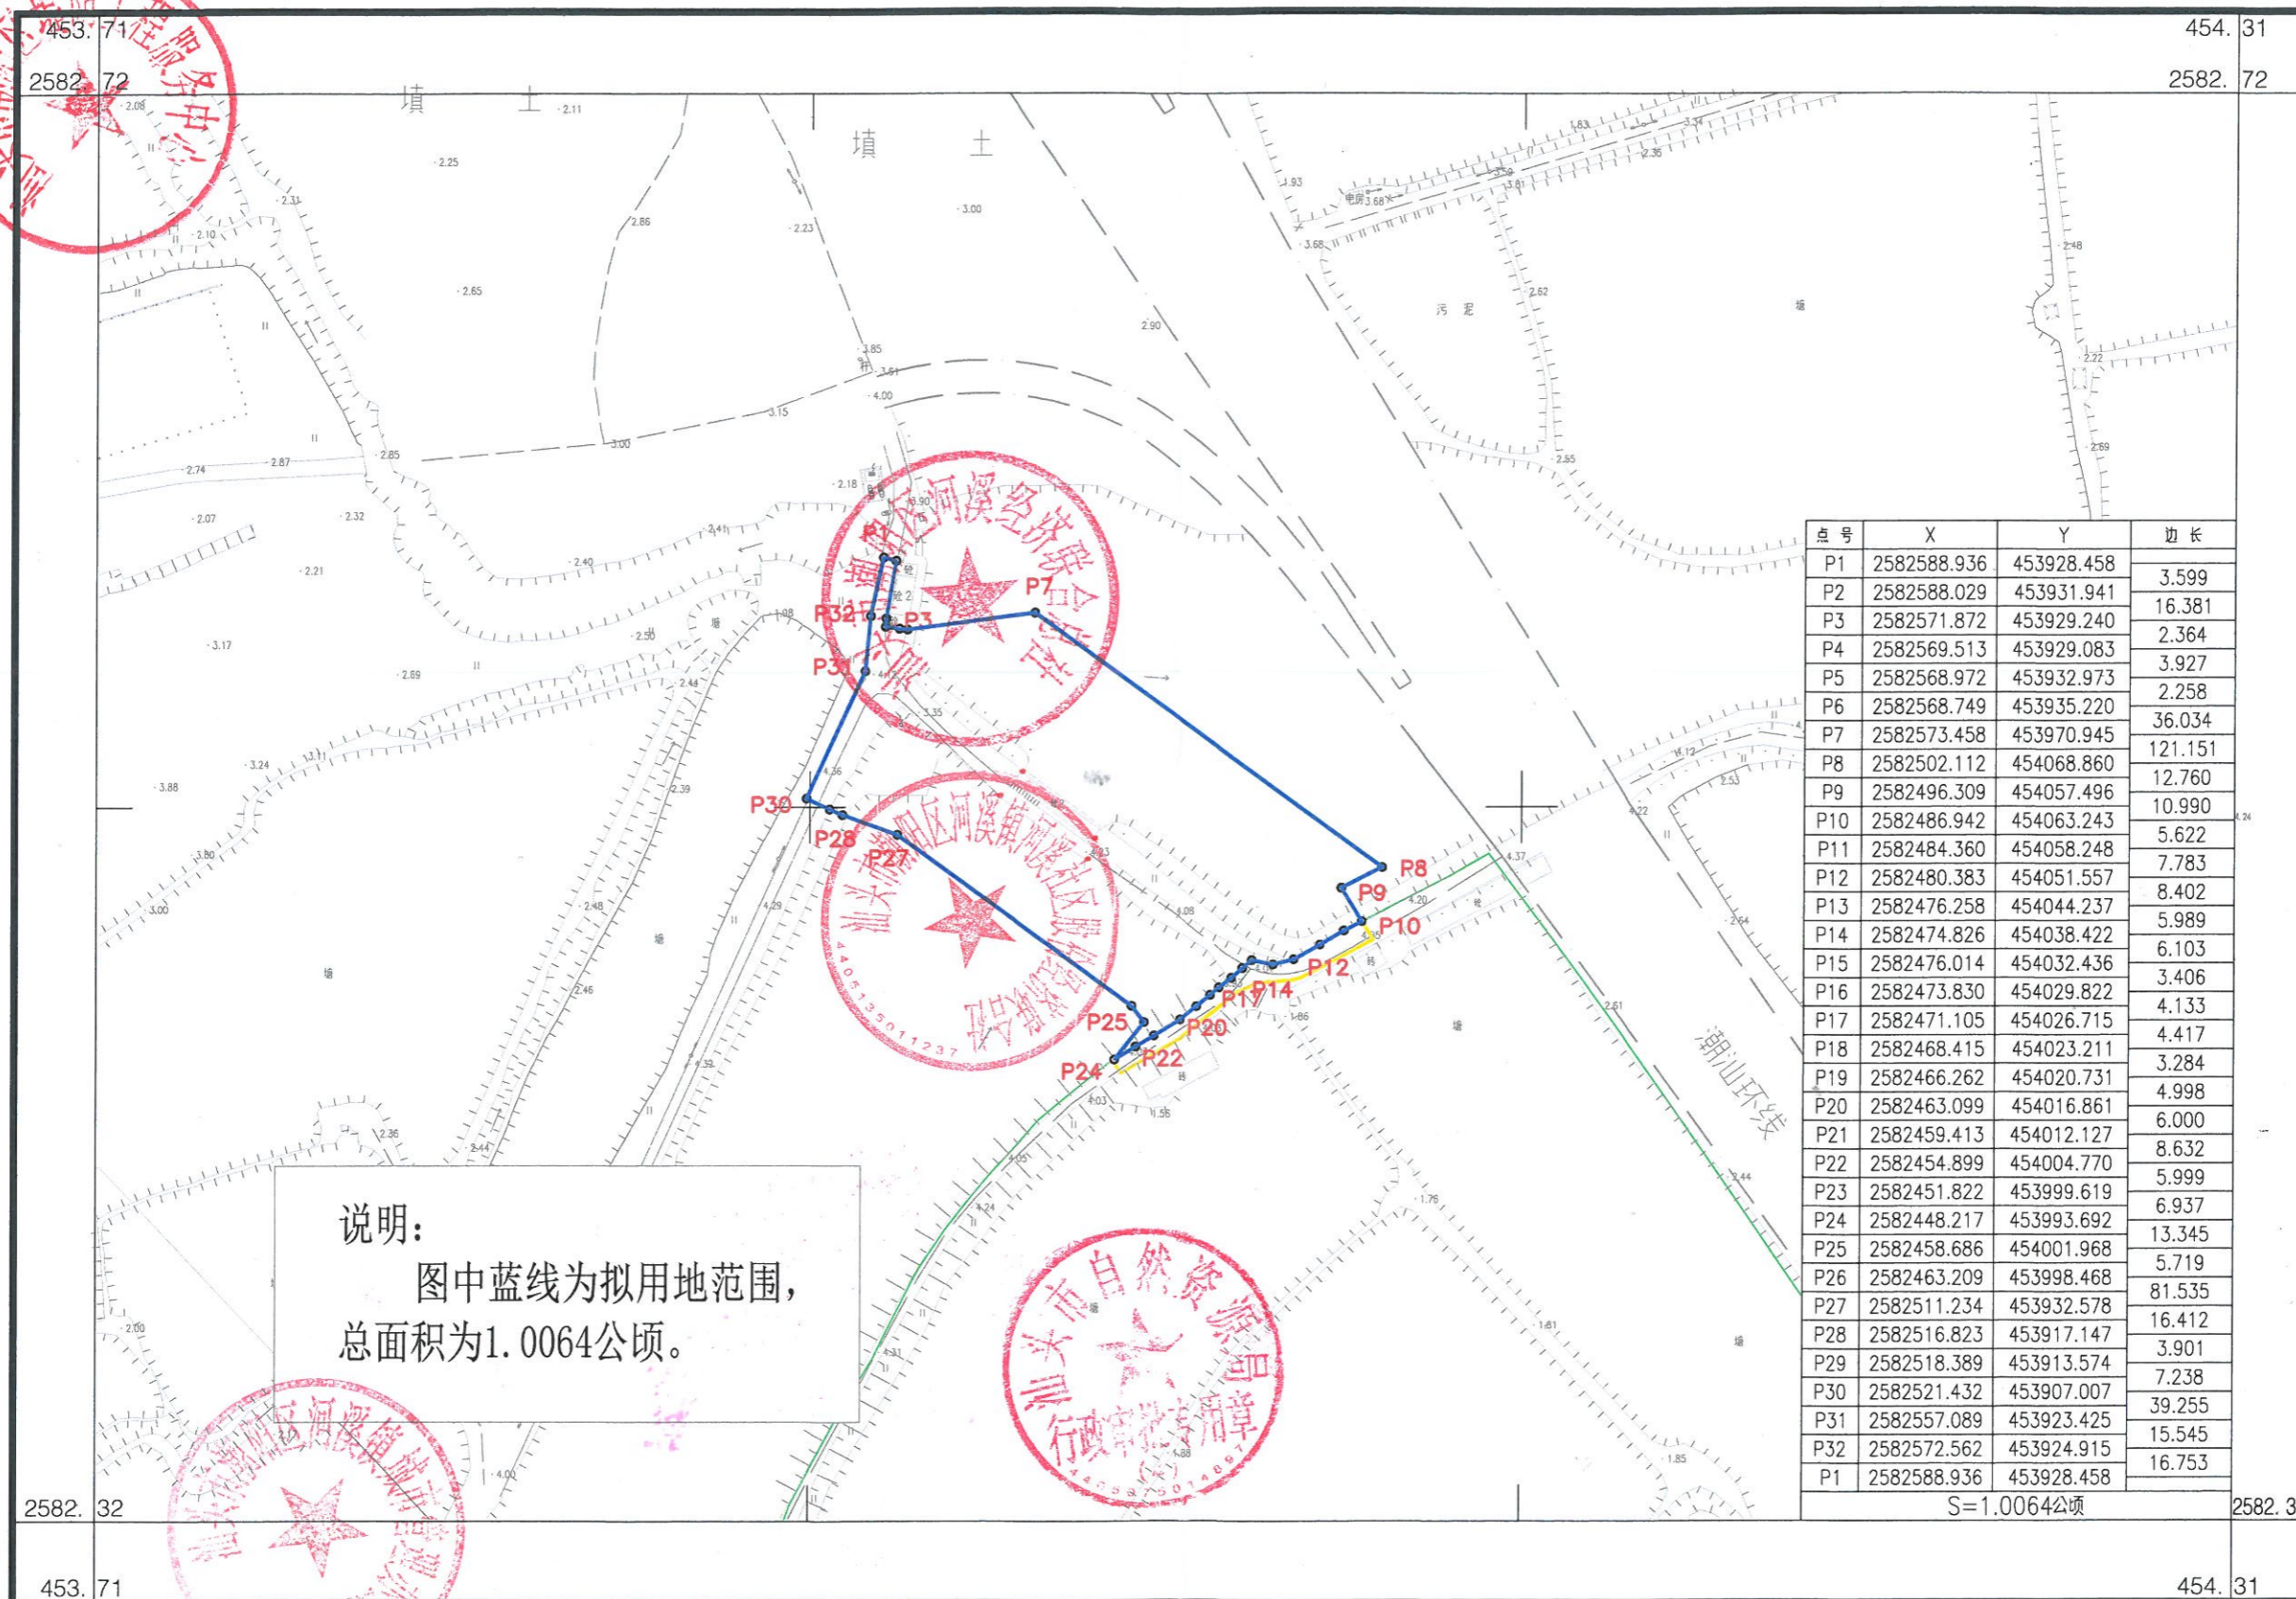

点号	X	Y	边长
P1	2582588.936	453928.458	3.599
P2	2582588.029	453931.941	16.381
P3	2582571.872	453929.240	2.364
P4	2582569.513	453929.083	3.927
P5	2582568.972	453932.973	2.258
P6	2582568.749	453935.220	36.034
P7	2582573.458	453970.945	121.151
P8	2582502.112	454068.860	12.760
P9	2582496.309	454057.496	10.990
P10	2582486.942	454063.243	5.622
P11	2582484.360	454058.248	7.783
P12	2582480.383	454051.557	8.402
P13	2582476.258	454044.237	5.989
P14	2582474.826	454038.422	6.103
P15	2582476.014	454032.436	3.406
P16	2582473.830	454029.822	4.133
P17	2582471.105	454026.715	4.417
P18	2582468.415	454023.211	3.284
P19	2582466.262	454020.731	4.998
P20	2582463.099	454016.861	6.000
P21	2582459.413	454012.127	8.632
P22	2582454.899	454004.770	5.999
P23	2582451.822	453999.619	6.937
P24	2582448.217	453993.692	13.345
P25	2582458.686	454001.968	5.719
P26	2582463.209	453998.468	81.535
P27	2582511.234	453932.578	16.412
P28	2582516.823	453917.147	3.901
P29	2582518.389	453913.574	7.238
P30	2582521.432	453907.007	39.255
P31	2582557.089	453923.425	15.545
P32	2582572.562	453924.915	16.753
P1	2582588.936	453928.458	

说明：
图中蓝线为拟用地范围，
总面积为1.0064公顷。

2000国家大地坐标系
1985国家高程基准
2026年1月测绘

1:2000