


勘测定界图

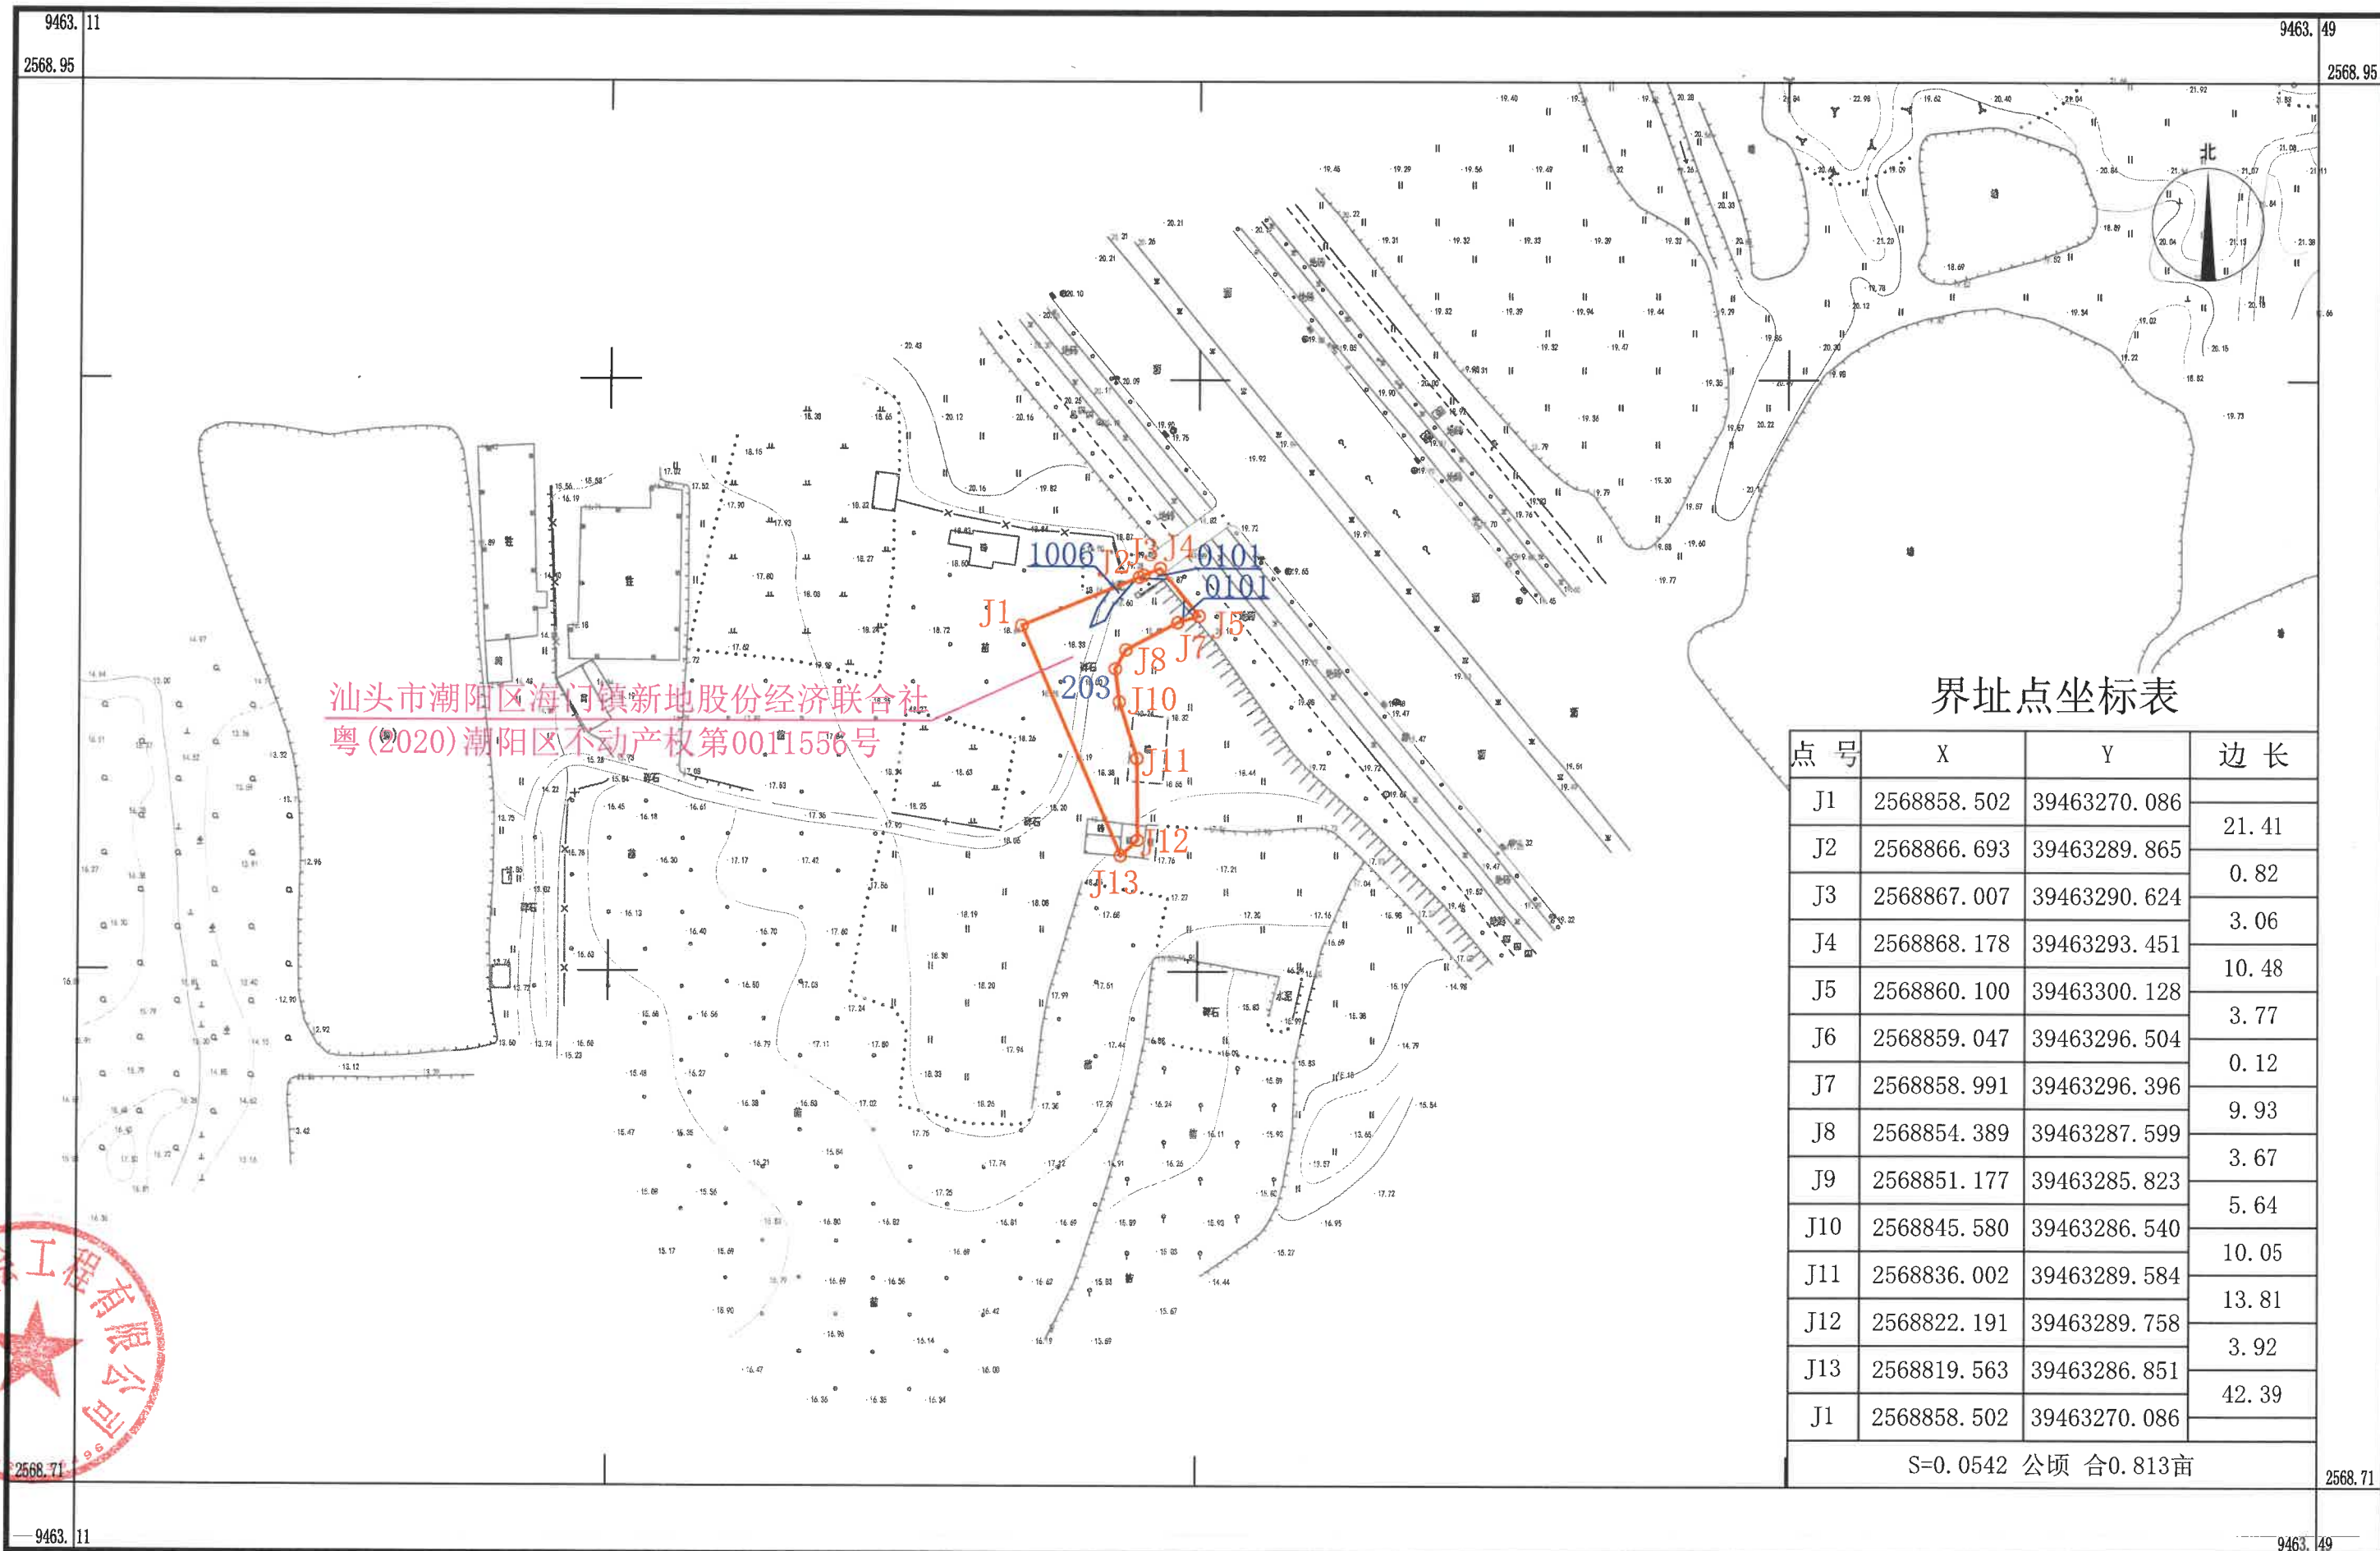

汕头市潮阳区海门镇新地股份经济联合社
 粤(2020)潮阳区不动产权第0011556号

界址点坐标表

点号	X	Y	边长
J1	2568858.502	39463270.086	21.41
J2	2568866.693	39463289.865	
J3	2568867.007	39463290.624	0.82
J4	2568868.178	39463293.451	3.06
J5	2568860.100	39463300.128	10.48
J6	2568859.047	39463296.504	3.77
J7	2568858.991	39463296.396	0.12
J8	2568854.389	39463287.599	9.93
J9	2568851.177	39463285.823	3.67
J10	2568845.580	39463286.540	5.64
J11	2568836.002	39463289.584	10.05
J12	2568822.191	39463289.758	13.81
J13	2568819.563	39463286.851	3.92
J1	2568858.502	39463270.086	42.39

S=0.0542 公顷 合0.813亩



2000国家大地坐标系
 1985国家高程基准
 2025年6月

1:1000

测量员: 叶展霖
 绘图员: 甘志钦
 检查员: 李本袖